




ELEVATION

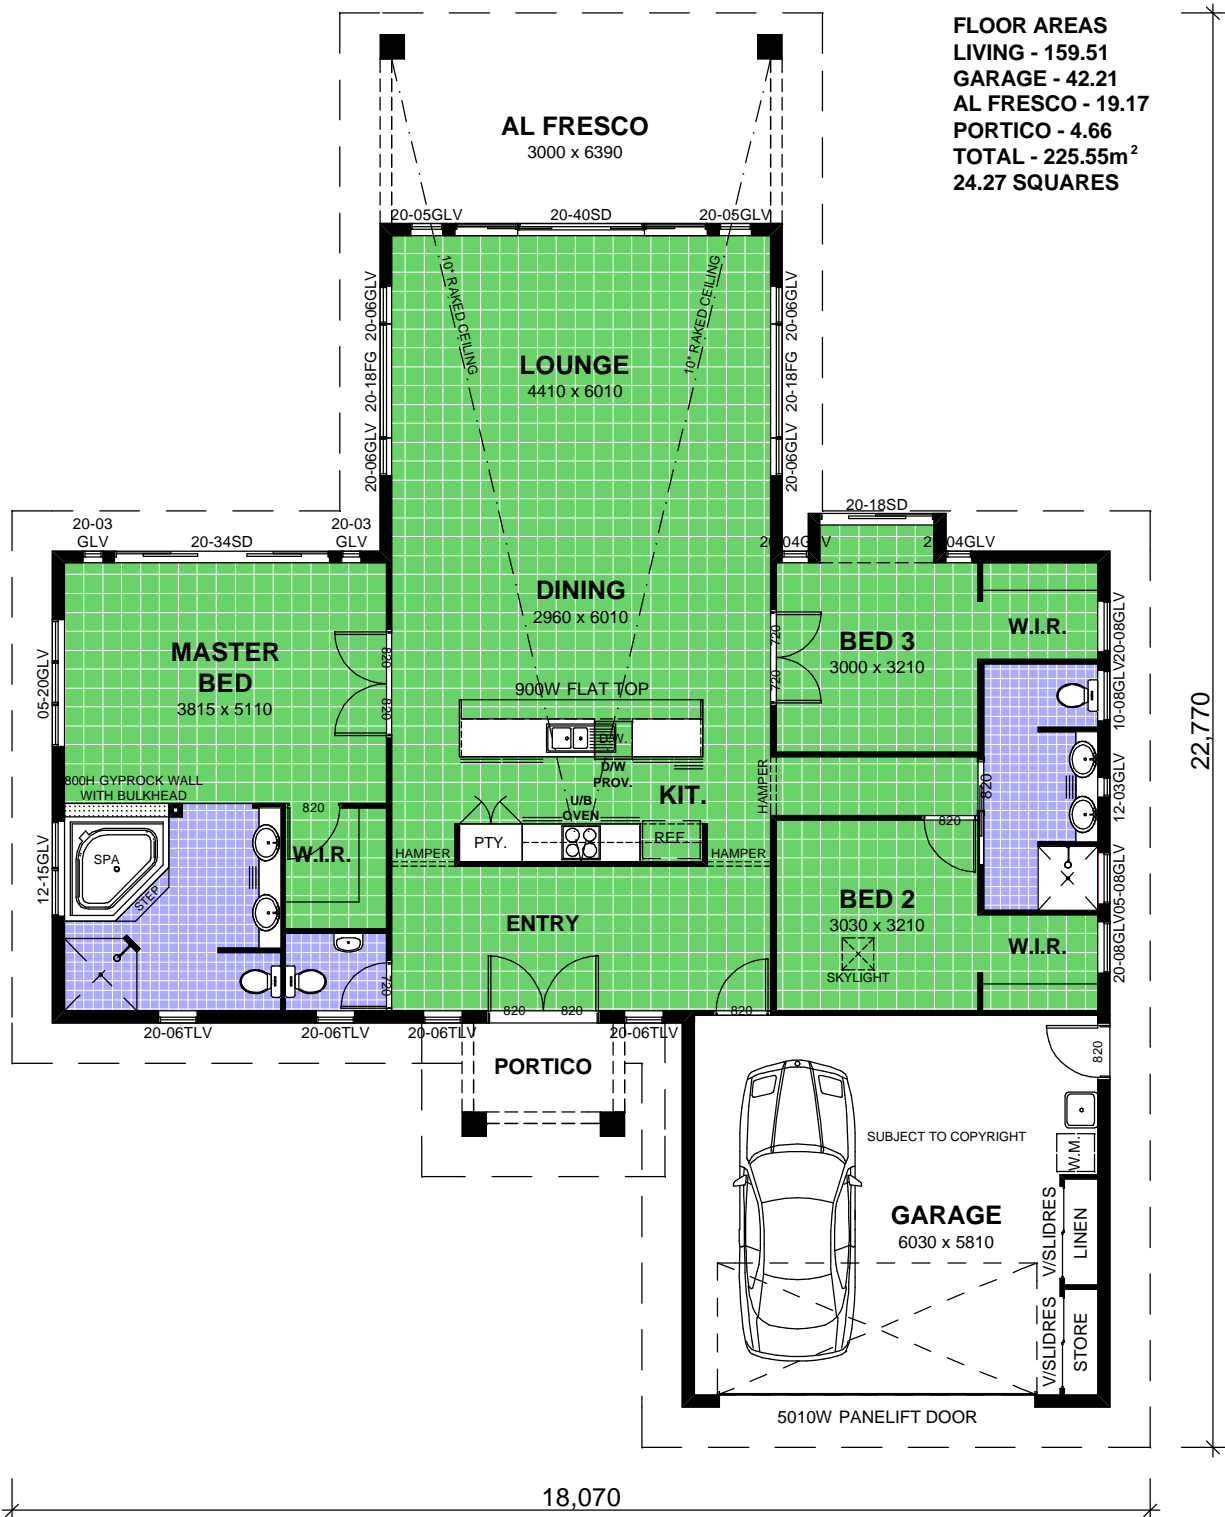

BREEZE 225